


4

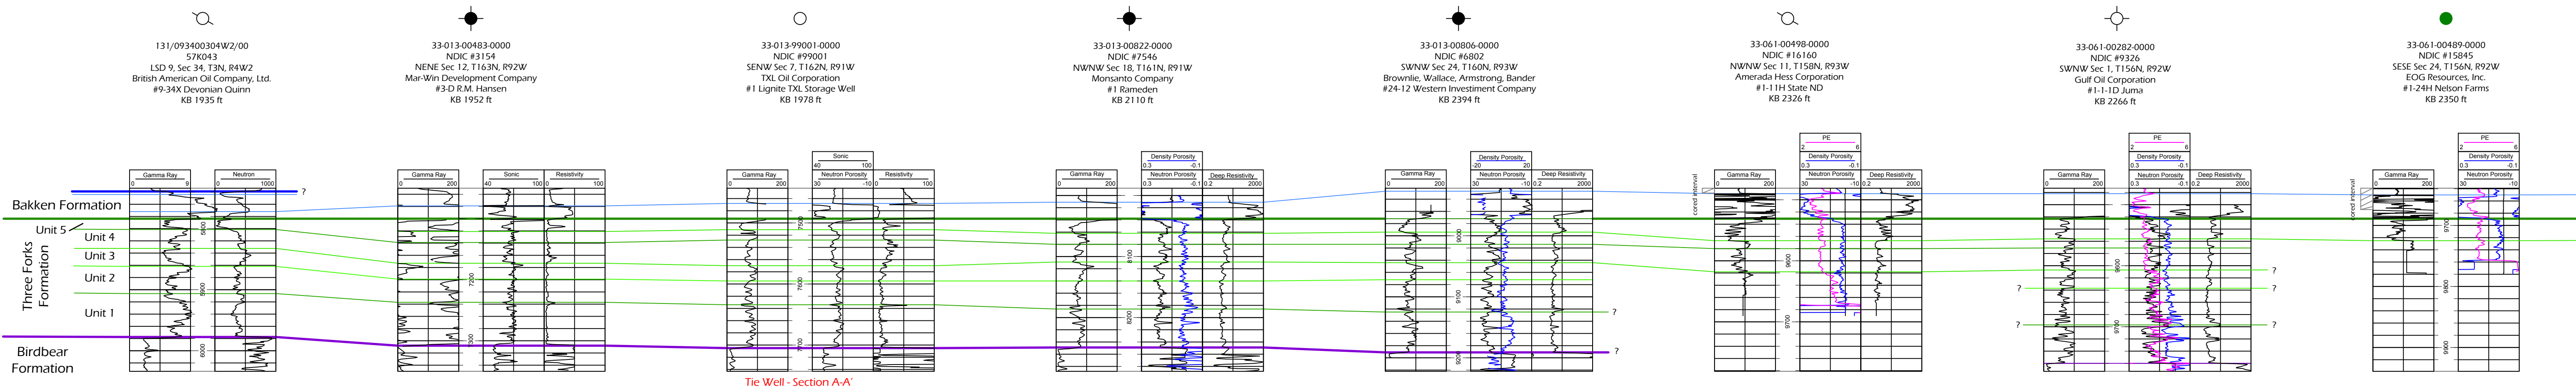


Tie Well - Section A-A'

Tie Well - Section D-D'

4'

5

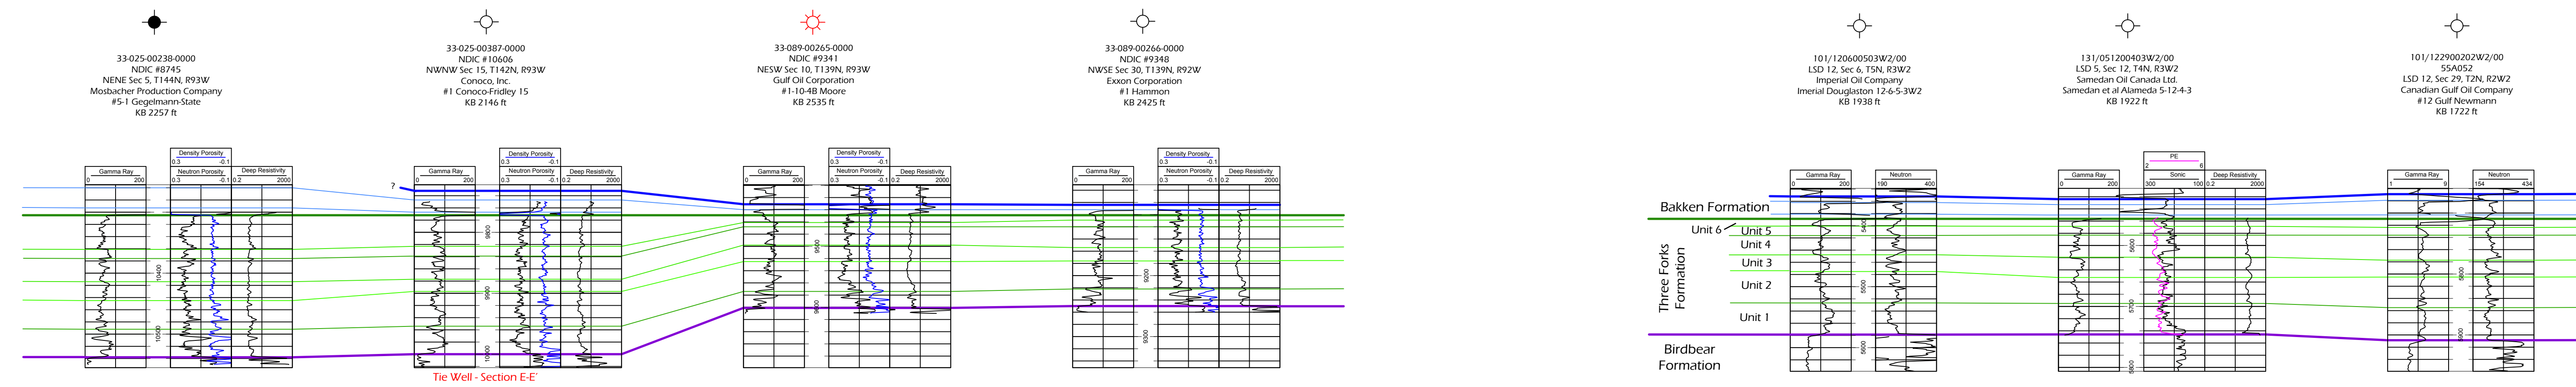

Tie Well - Section E-E'

Tie Well - Section A-A'

Tie Well - Section B-B'

Tie Well - Section C-C'